


Typical Natural Flow Gutter Install

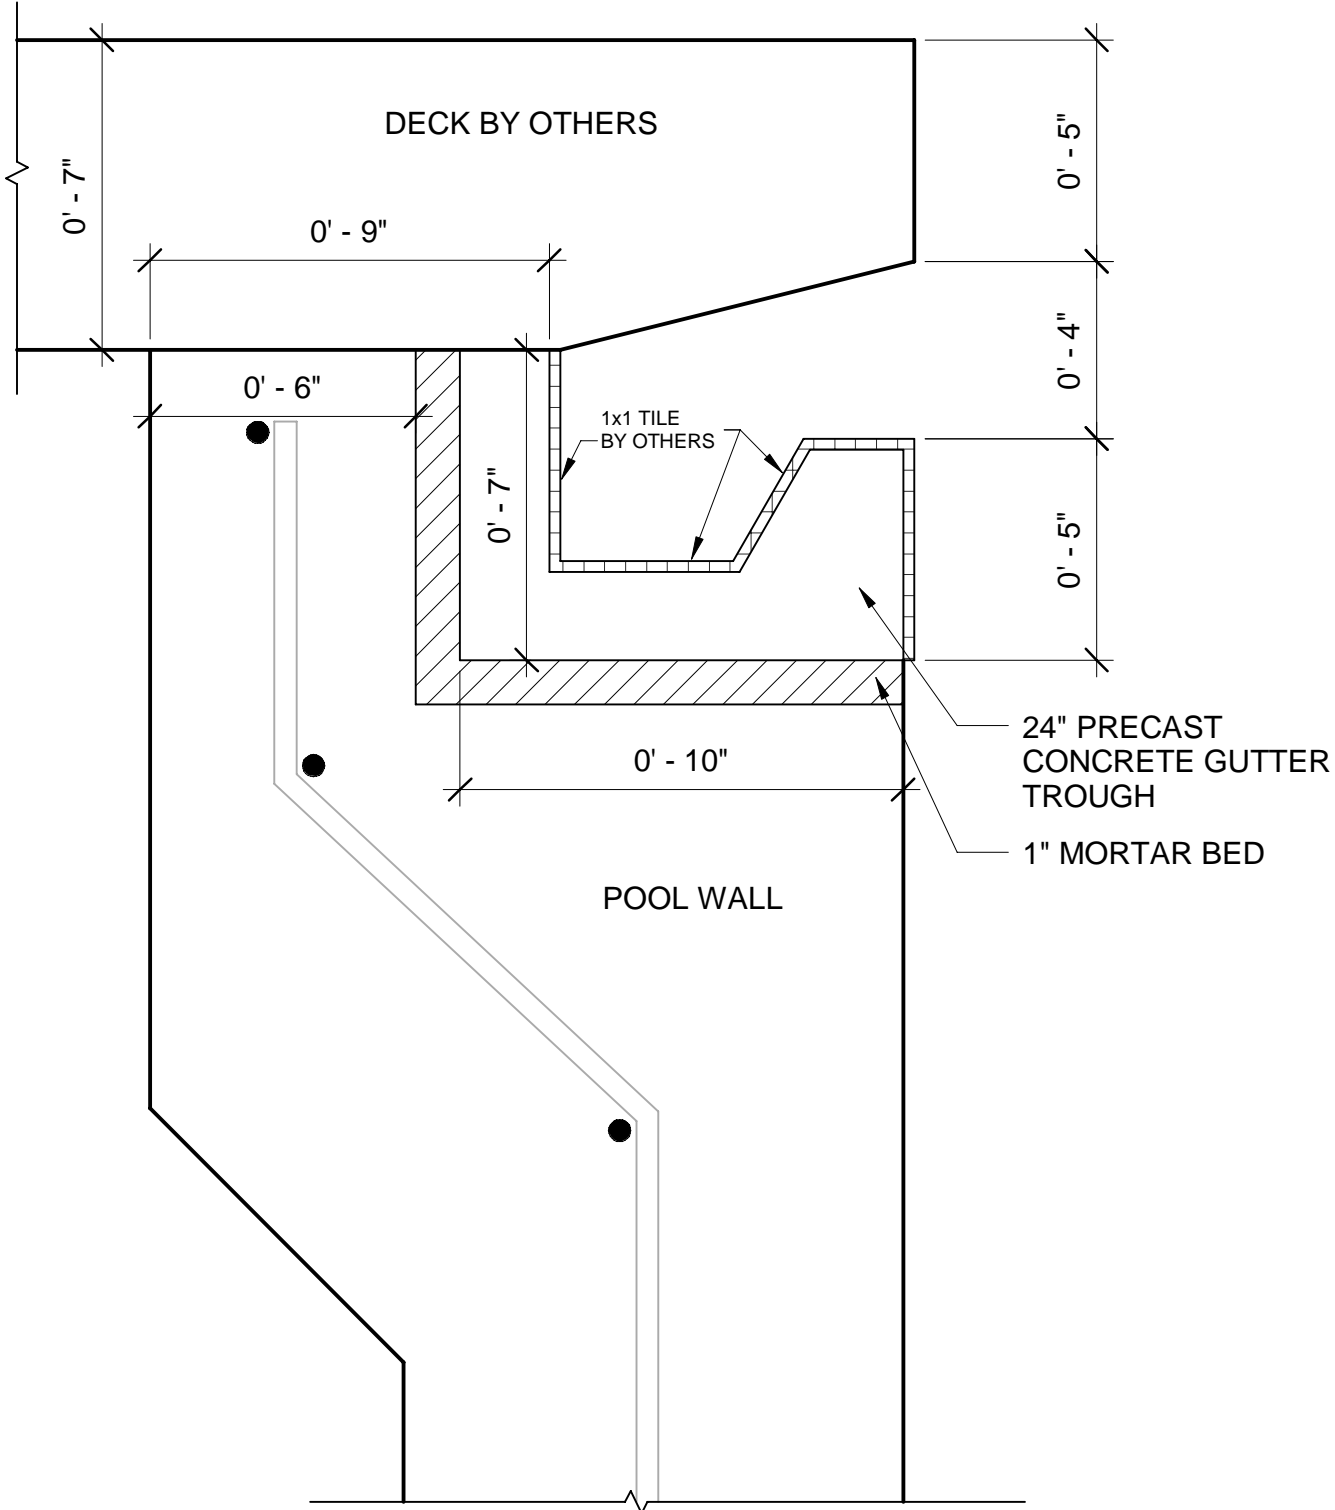

SCALE: 3" = 1'-0"