


Concrete Deck

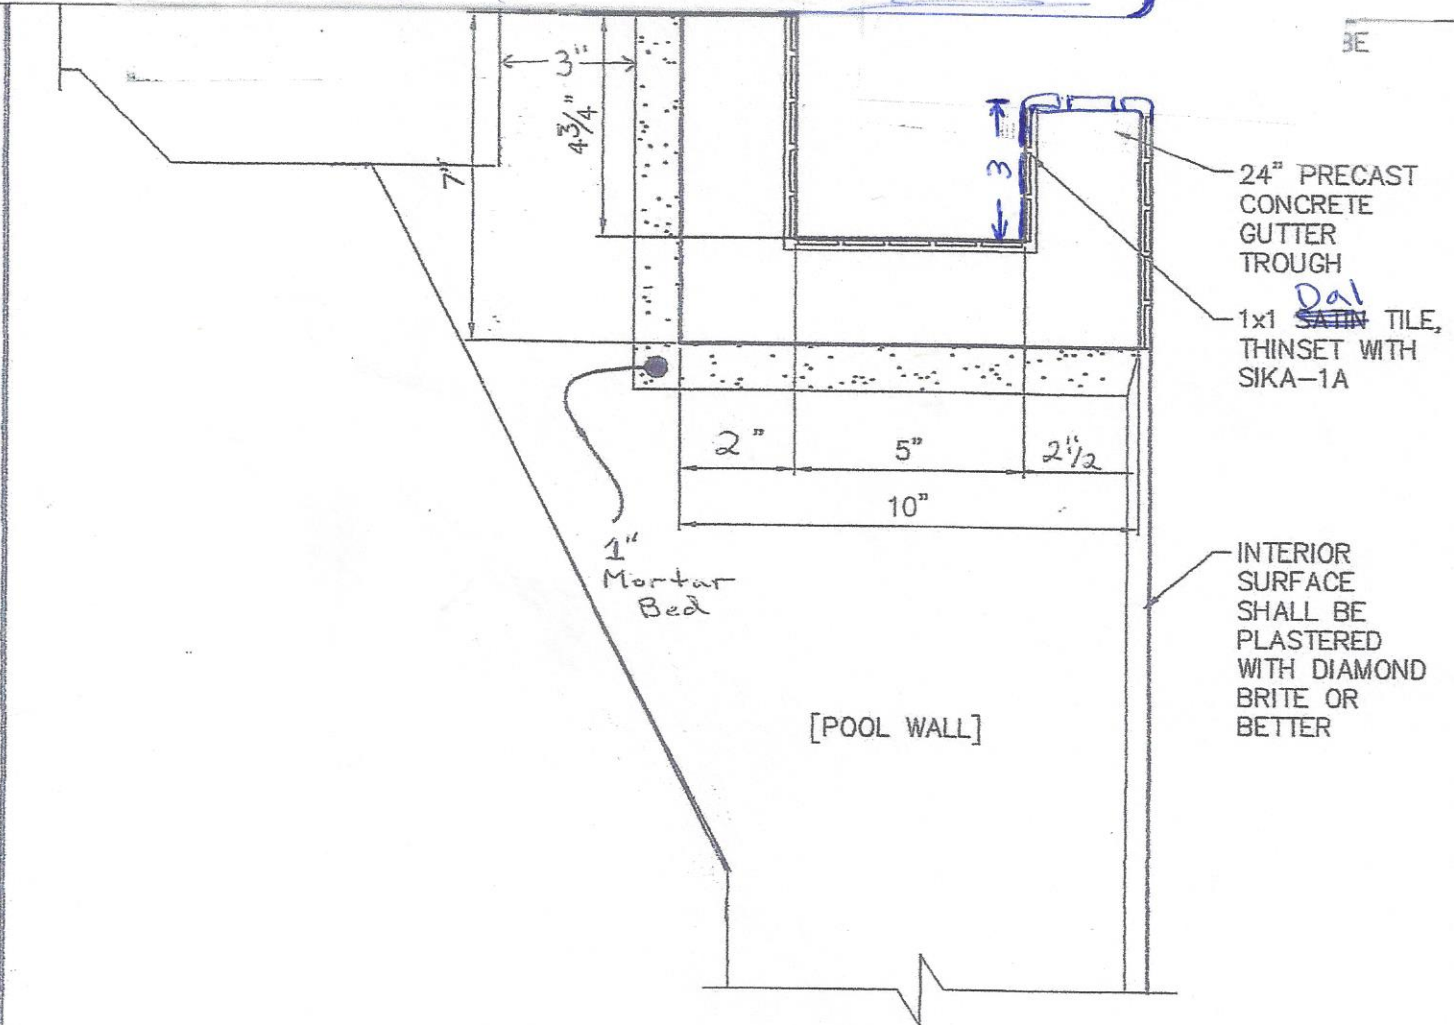

VISION POOLS INC.

1439 Gallagherville Road
 Downingtown, PA
 19335

JOHN TALUCCI
 President

john.talucci@hotmail.com
 visionpools.com



cell: 610-960-1866
 office: 610-269-5686
 fax: 610-269-3872

NATURAL FLOW
 SWIMMING POOL OVERFLOW SYSTEMS

The wave of the Future

Gutter Trough Detail

Scale: 3" = 1'-0"